


all walls of 150mm thk.



GROUND FLOOR PLAN

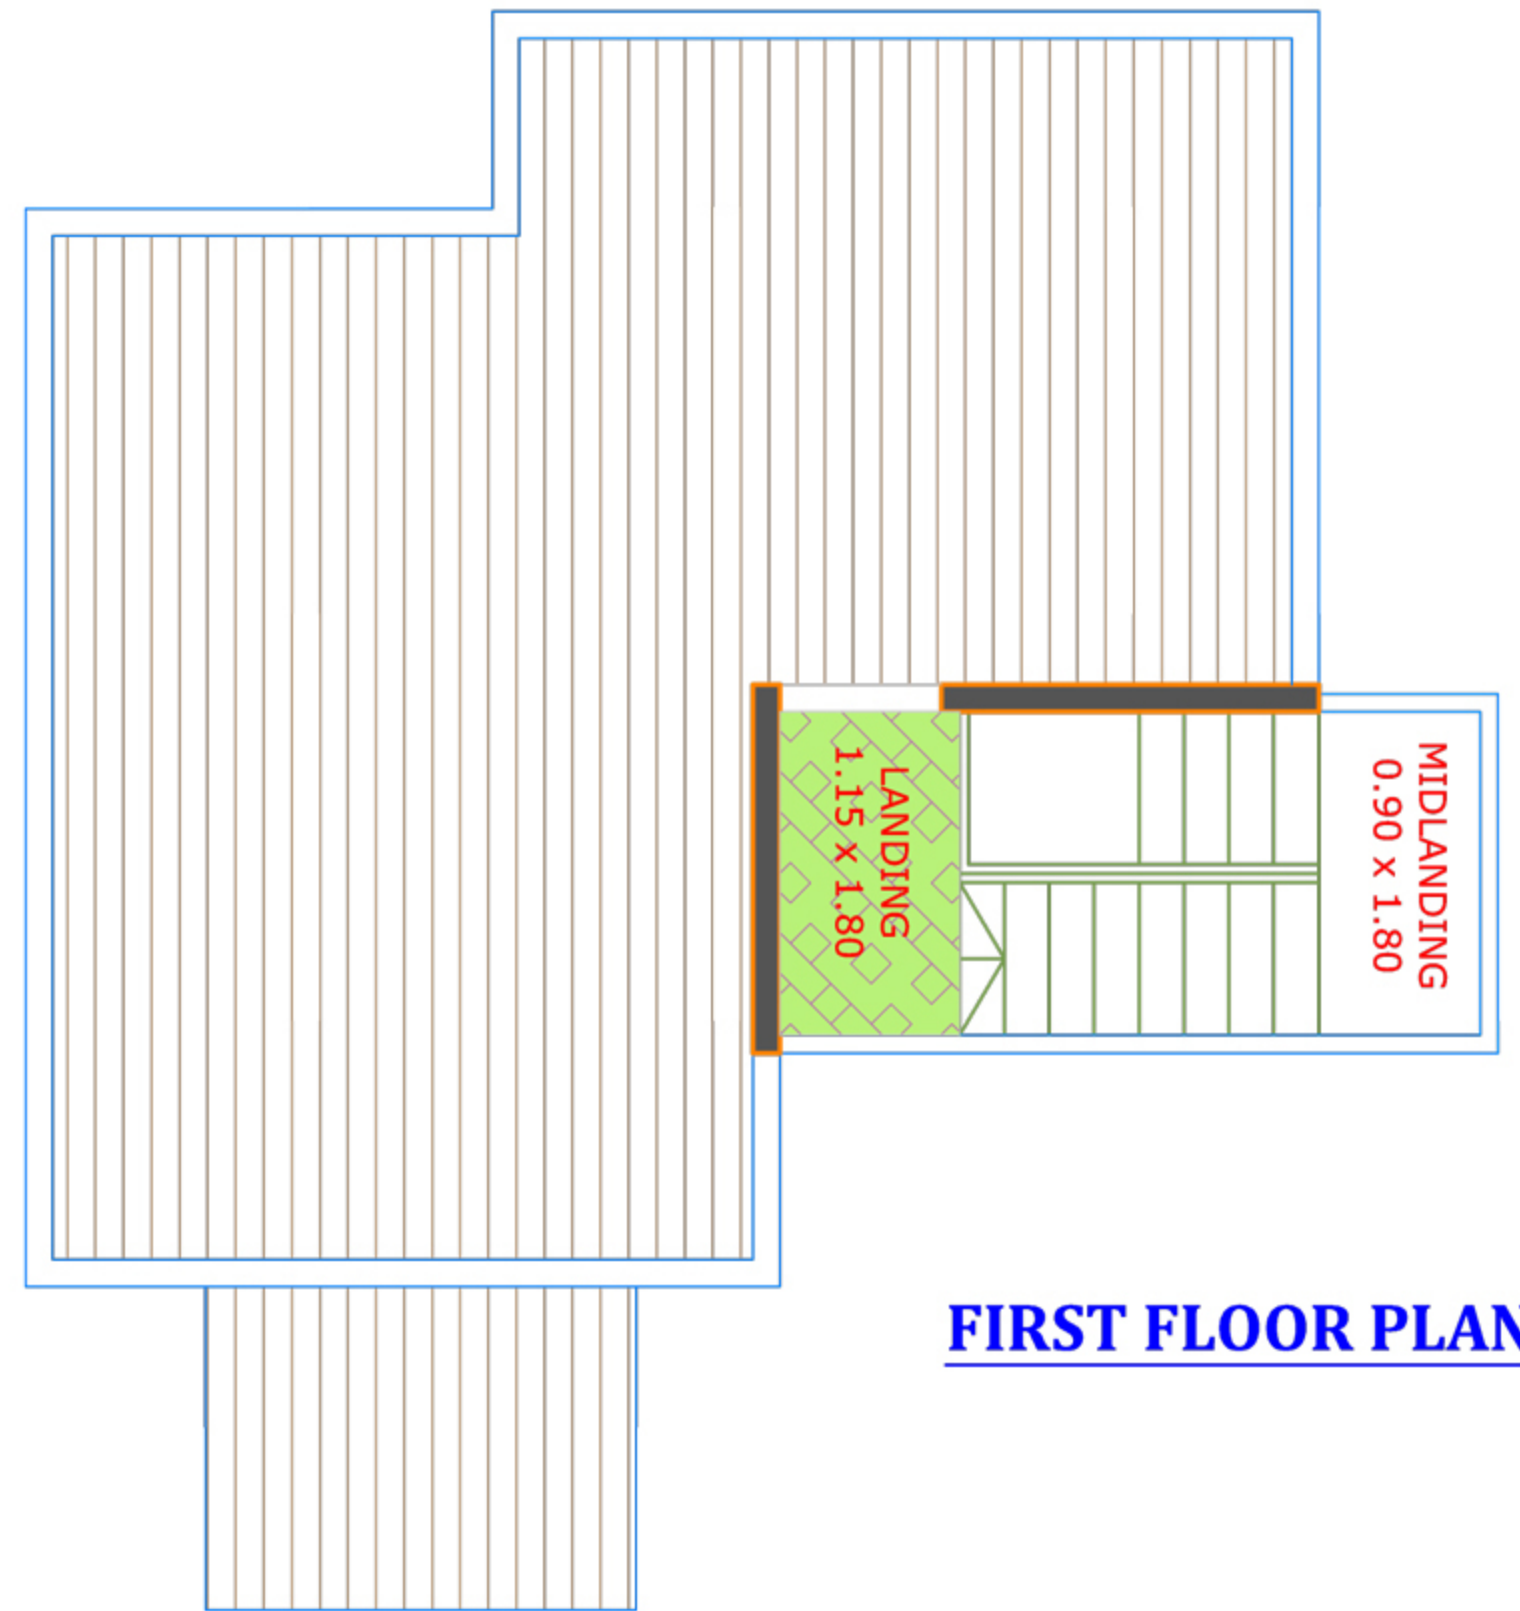

FIRST FLOOR PLAN