


GROUND FLOOR PLAN

SACLE 1:100

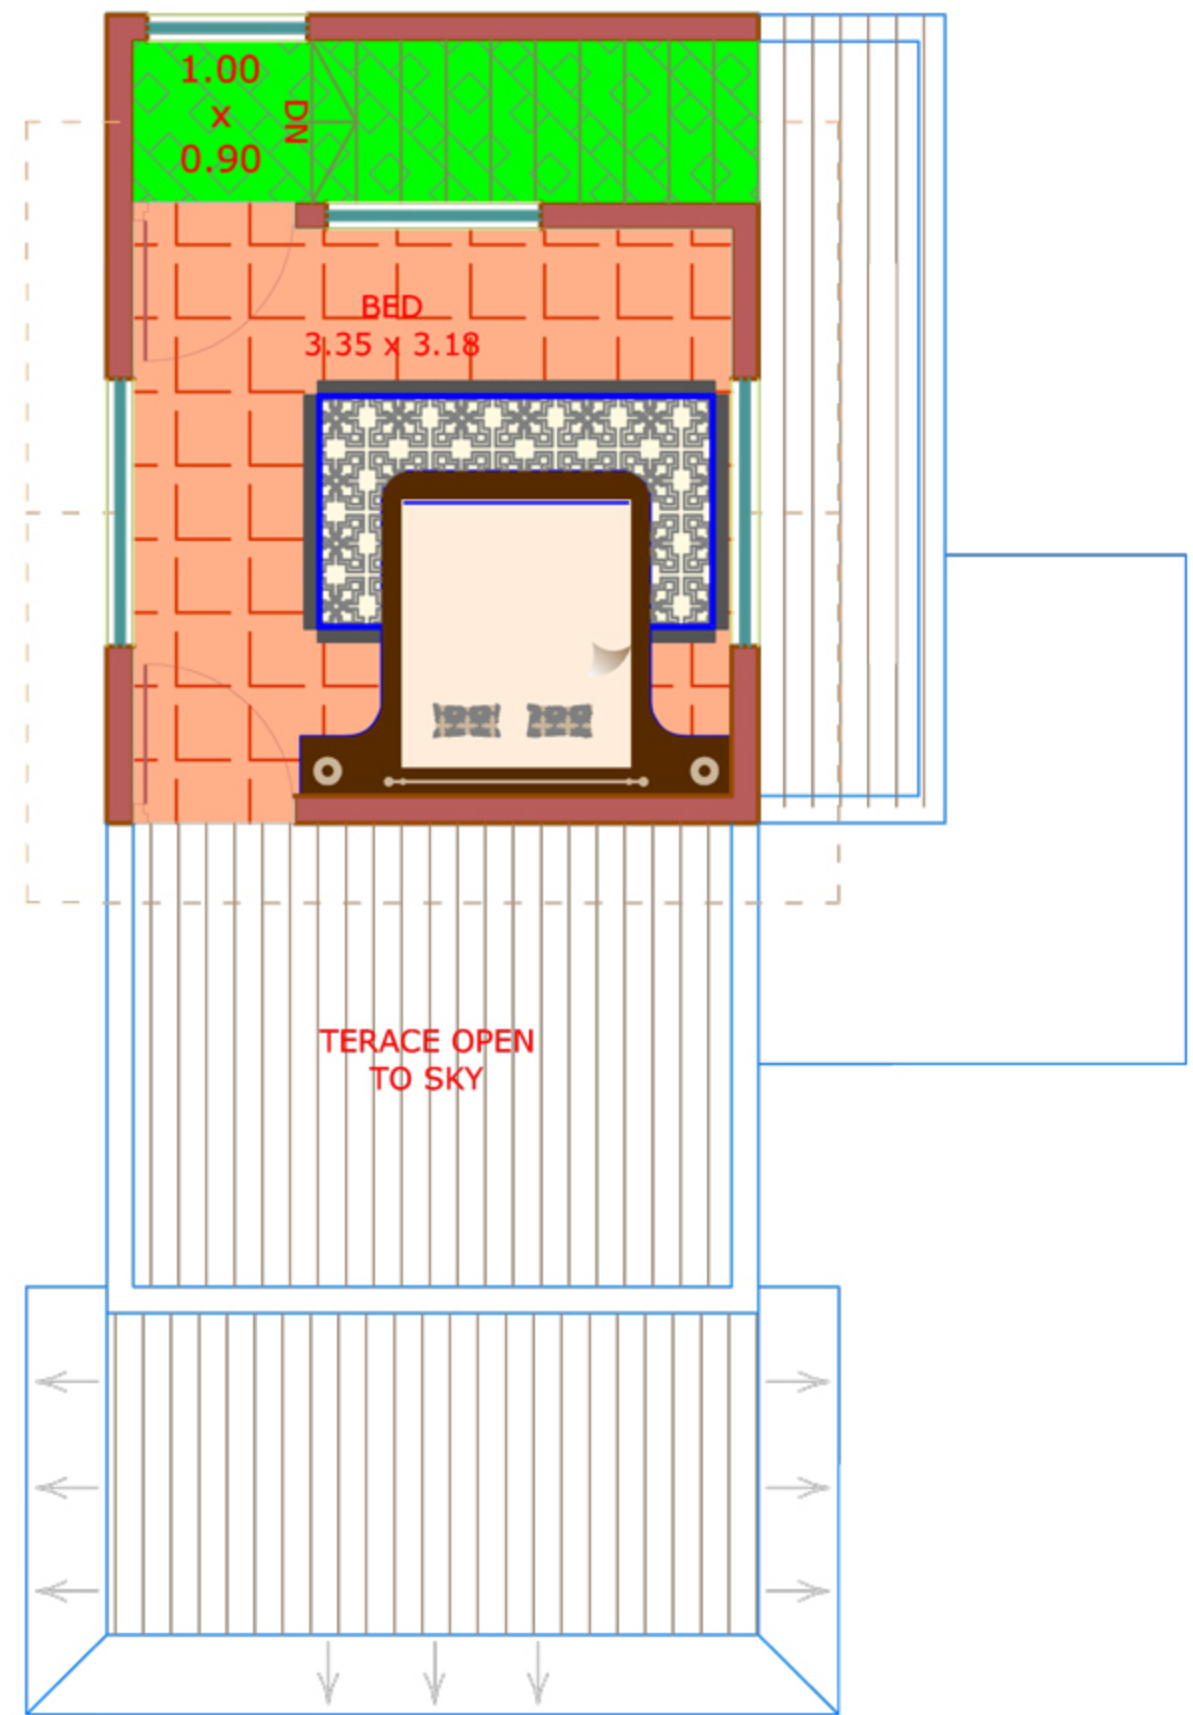

FIRST FLOOR PLAN

SACLE 1:100