
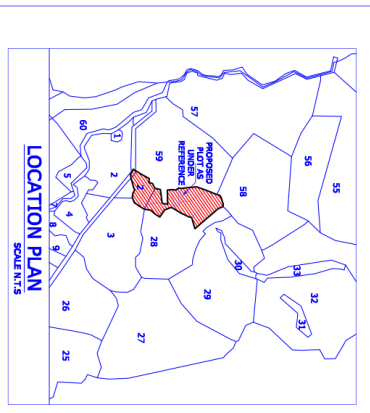



STAMP OF APPROVAL

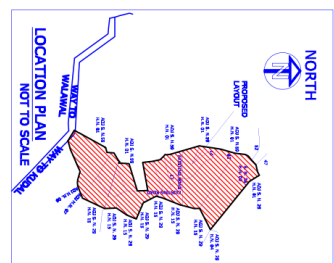

PLOT AREA STATEMENT

| PLT NO. | SVY NO. | HIS AREA | PLT. SVY NO. | HIS AREA | PLT. SVY NO. | HIS AREA |
|---------|---------|----------|--------------|----------|--------------|----------|
| TOTAL   |         |          |              |          |              | 20154    |

| AREA STATEMENT           |          |     |
|--------------------------|----------|-----|
| TOTAL PLOT AREA          | 35300.00 | SQM |
| AREA UNDER EXISTING ROAD | 180.00   | SQM |
| AREA UNDER ROAD WIDENING | 343.00   | SQM |
| AREA UNDER SERVICE ROAD  | 479.00   | SQM |
| NET PLOT AREA            | 34288.00 | SQM |
| OPEN SPACE               | 3528.00  | SQM |
| AMNITY                   | 1924.00  | SQM |

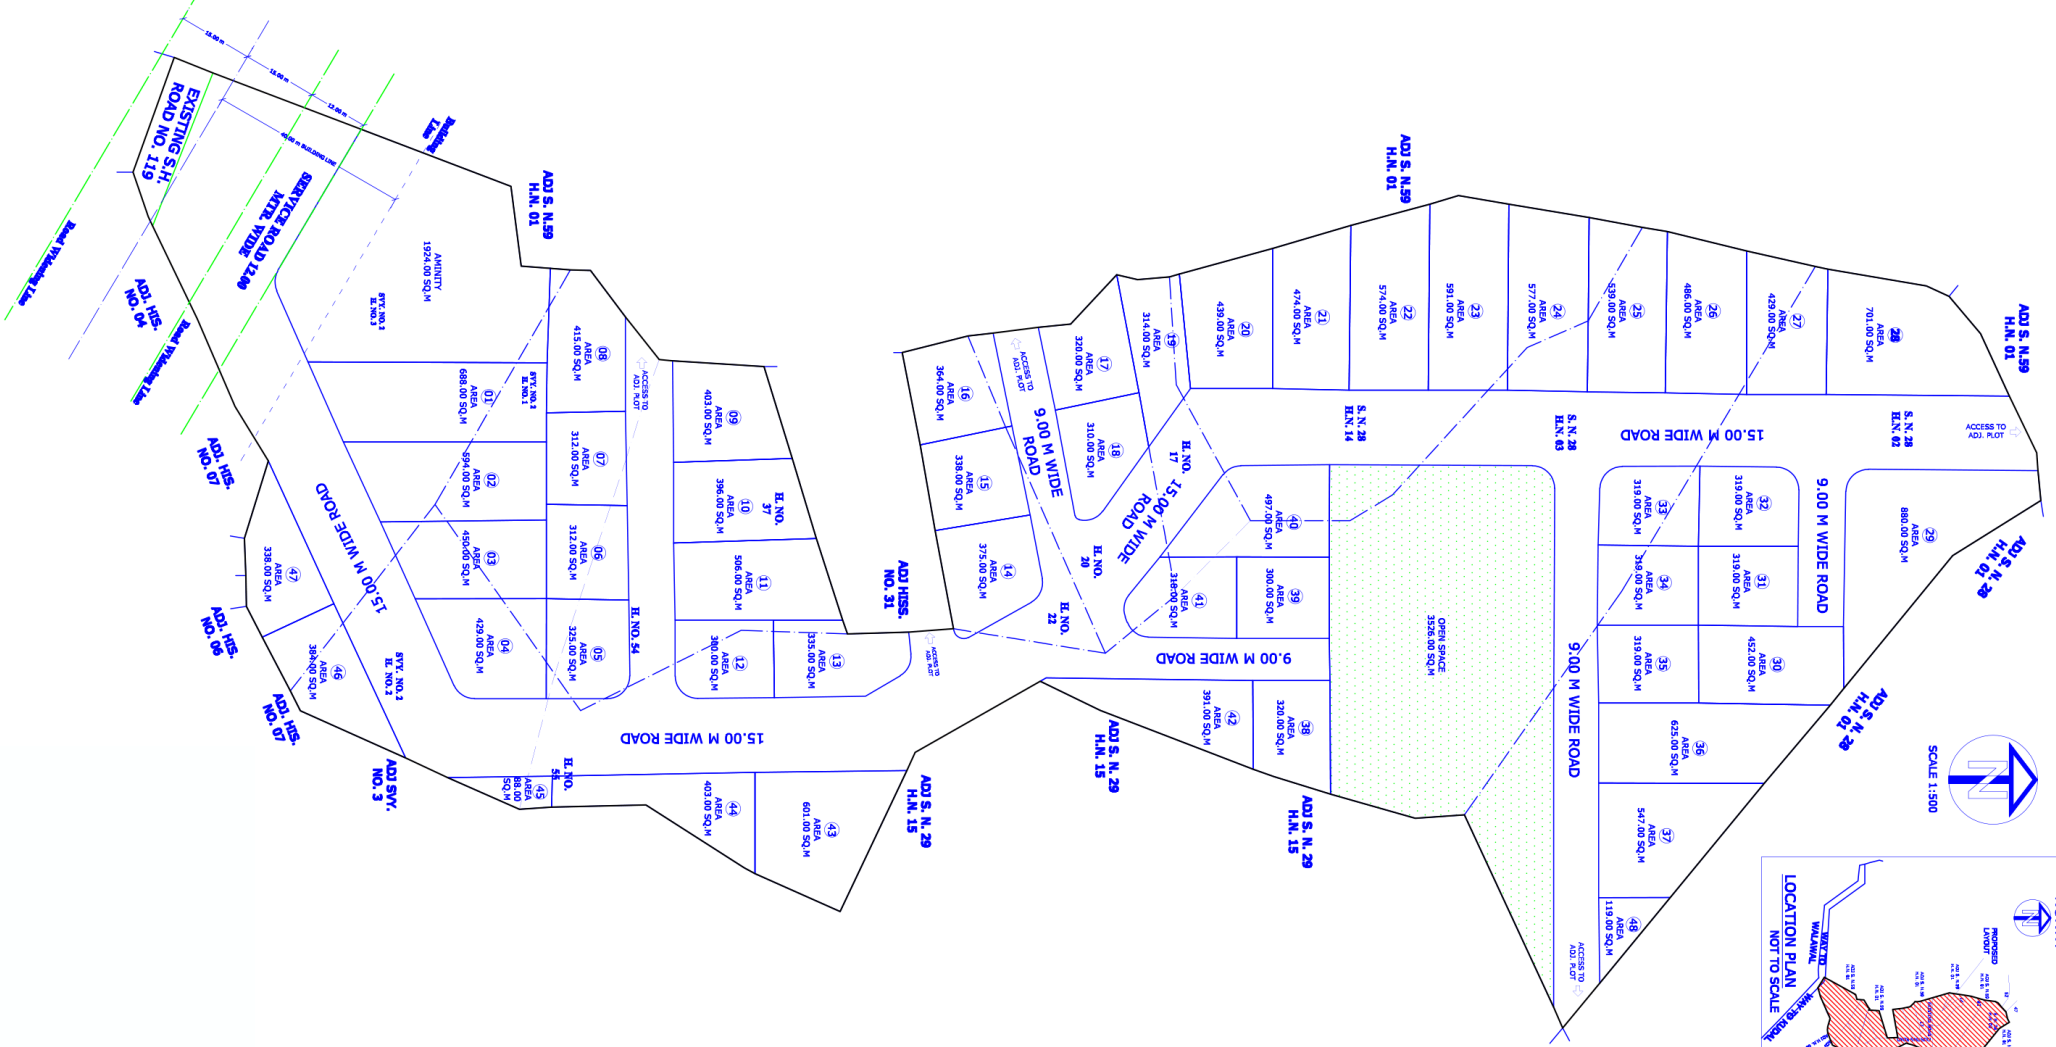


PROPOSED RESIDENTIAL LAYOUT PLAN

**7/12 AREA STATEMENT**



| SVY NO | HIS. NO. | AREA (1/10 SQM) |
|--------|----------|-----------------|
| 56     | 5        | 300.00          |
| 56     | 6        | 200.00          |
| 56     | 7        | 500.00          |
| 56     | 8        | 200.00          |
| 56     | 9        | 200.00          |
| 56     | 10       | 300.00          |
| 56     | 11       | 300.00          |
| 56     | 12       | 100.00          |
| 56     | 13       | 1300.00         |
| 56     | 14       | 200.00          |
| 56     | 15       | 500.00          |
| 56     | 16       | 600.00          |
| 56     | 17       | 1500.00         |
| 56     | 18       | 700.00          |
| 56     | 19       | 400.00          |
| 56     | 20       | 400.00          |
| 56     | 21       | 600.00          |
| 56     | 22       | 600.00          |
| 56     | 23       | 900.00          |
| 56     | 24       | 400.00          |
| 56     | 25       | 500.00          |
| 56     | 26       | 700.00          |
| 56     | 27       | 300.00          |
| 56     | 28       | 100.00          |
| 56     | 29       | 100.00          |
| 56     | 30       | 100.00          |
| 56     | 31       | 100.00          |
| 56     | 32       | 100.00          |
| 56     | 33       | 100.00          |
| 56     | 34       | 1500.00         |
| 56     | 35       | 1300.00         |
| 56     | 36       | 1500.00         |
| 56     | 37       | 1500.00         |
| 56     | 38       | 1400.00         |
| 56     | 39       | 1500.00         |
| 56     | 40       | 1500.00         |
| 56     | 41       | 100.00          |
| 56     | 42       | 100.00          |
| 56     | 43       | 100.00          |
| 56     | 44       | 100.00          |
| 56     | 45       | 600.00          |
| 56     | 46       | 800.00          |
| 56     | 47       | 1300.00         |
| 56     | 48       | 300.00          |
| 56     | 49       | 700.00          |
| 56     | 50       | 400.00          |
| 56     | 51       | 600.00          |
| 56     | 52       | 700.00          |
| TOTAL  |          | 28700.00        |

| AREA STATEMENT              |          | TOTAL PLOT AREA | SQ.M |
|-----------------------------|----------|-----------------|------|
| OPEN SPACE REQUIRED 10 %    | 2870.00  | SQ.M            |      |
| OPEN SPACE PROVIDED         | 2870.00  | SQ.M            |      |
| AMINITY REQUIRED 5 %        | 1435.00  | SQ.M            |      |
| AMINITY PROVIDED            | 1435.00  | SQ.M            |      |
| AREA UNDER INTERNAL ROAD    | 7612.000 | SQ.M            |      |
| AREA UNDER PLOT NO. 1 TO 51 | 16783.00 | SQ.M            |      |

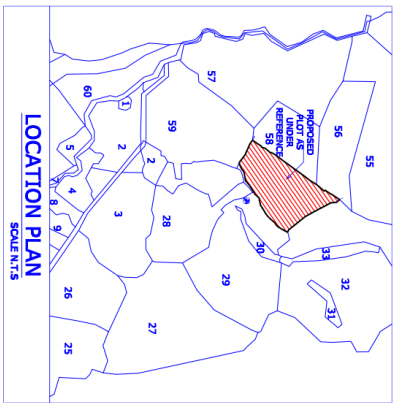

| PLOT AREA STATEMENT |        | 1            | 18     | 35     | 36     |
|---------------------|--------|--------------|--------|--------|--------|
| 322.00              | 382.00 | 19           | 500.00 | 37     | 380.00 |
| 309.00              | 305.00 | 21           | 305.00 | 38     | 314.00 |
| 305.00              | 22     | 305.00       | 39     | 305.00 |        |
| 305.00              | 23     | 305.00       | 40     | 305.00 |        |
| 449.00              | 24     | 305.00       | 41     | 305.00 |        |
| 321.00              | 25     | 305.00       | 42     | 305.00 |        |
| 312.00              | 26     | 378.00       | 43     | 305.00 |        |
| 461.00              | 27     | 305.00       | 44     | 305.00 |        |
| 334.00              | 28     | 305.00       | 45     | 305.00 |        |
| 302.00              | 29     | 305.00       | 46     | 464.00 |        |
| 353.00              | 30     | 305.00       | 47     | 404.00 |        |
| 305.00              | 31     | 305.00       | 48     | 305.00 |        |
| 305.00              | 32     | 305.00       | 49     | 305.00 |        |
| 305.00              | 33     | 305.00       | 50     | 305.00 |        |
| 305.00              | 34     | 305.00       | 51     | 351.00 |        |
| TOTAL               |        | 16783.00 SQM |        |        |        |

**REVISE LAYOUT AS PER 7/12 AREA**

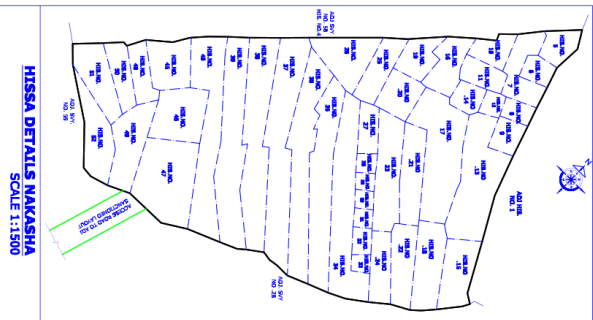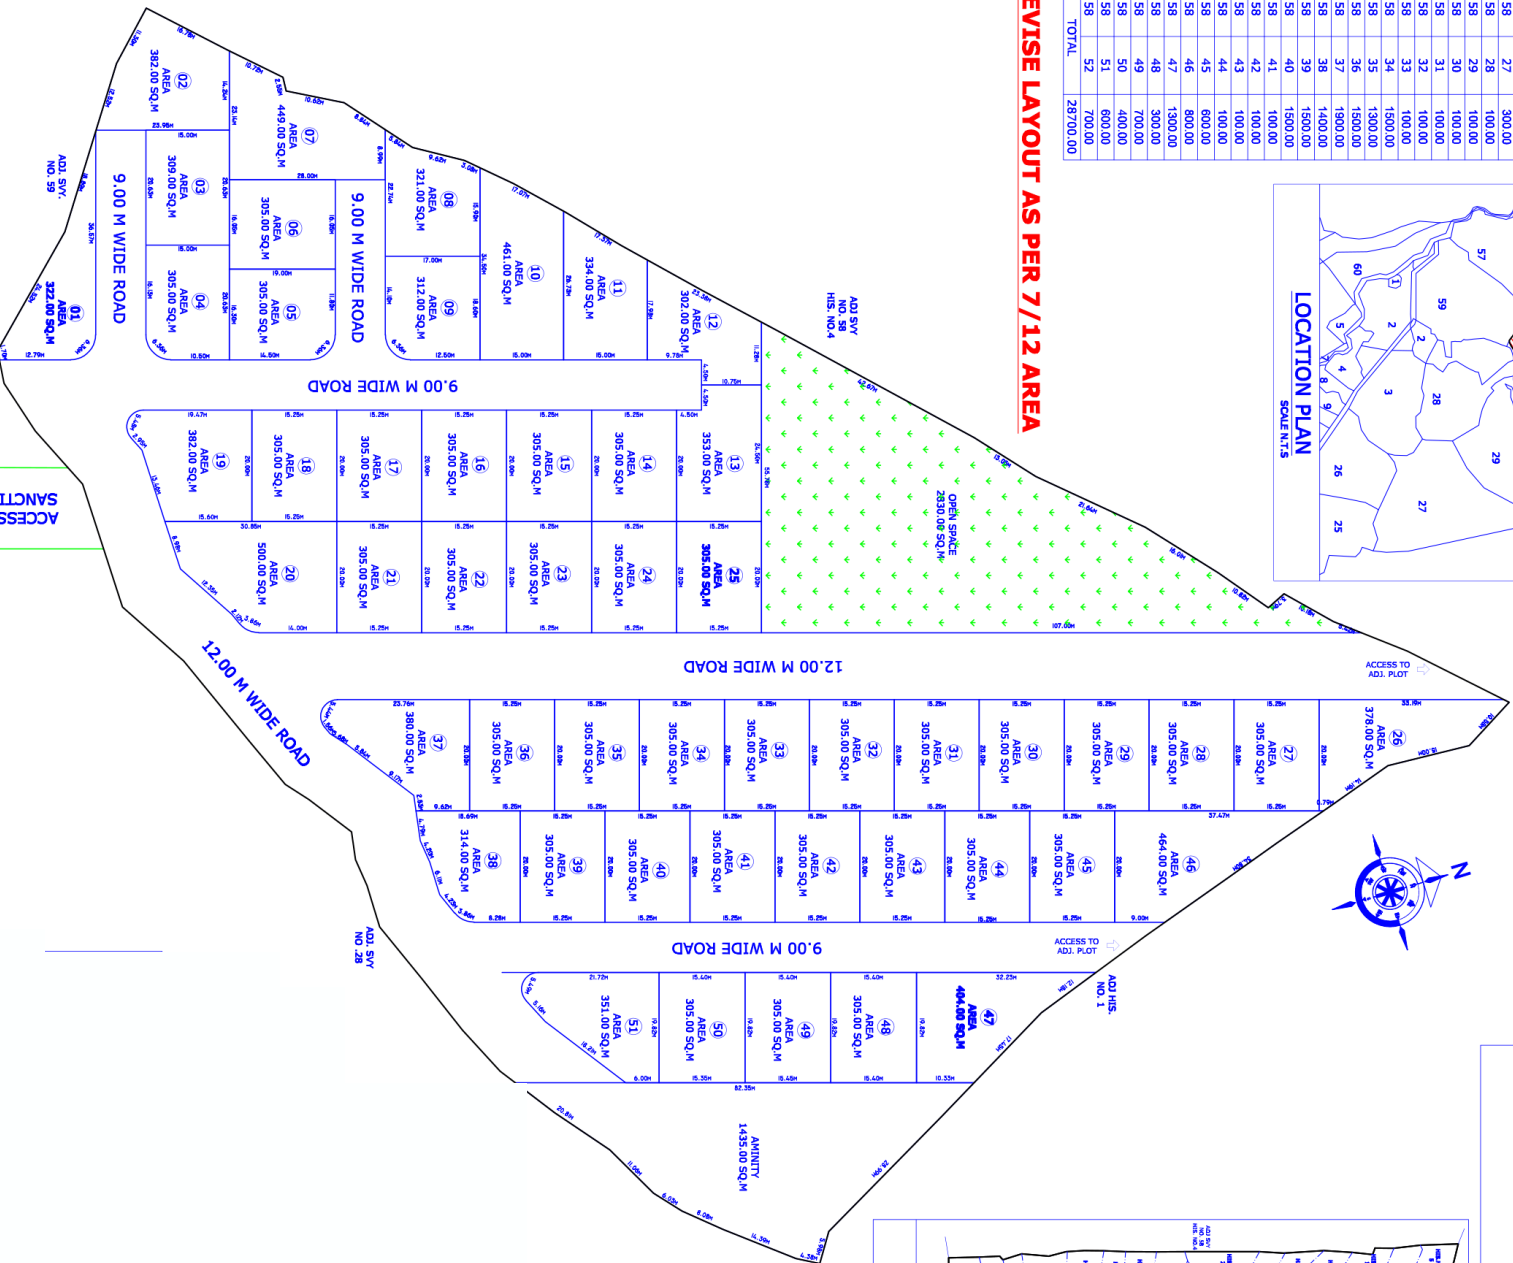

**STAMP OF APPROVAL**

**PROPOSED TENTATIVE RESIDENTIAL LAYOUT PLAN**

SCALE 1:1500

ACCESS ROAD TO ADJ SANCTIONED LAYOUT